


**3 SIDE ELEVATION**  
 SCALE: 3/8"=1'-0"

**2 FRONT ELEVATION**  
 SCALE: 3/8"=1'-0"

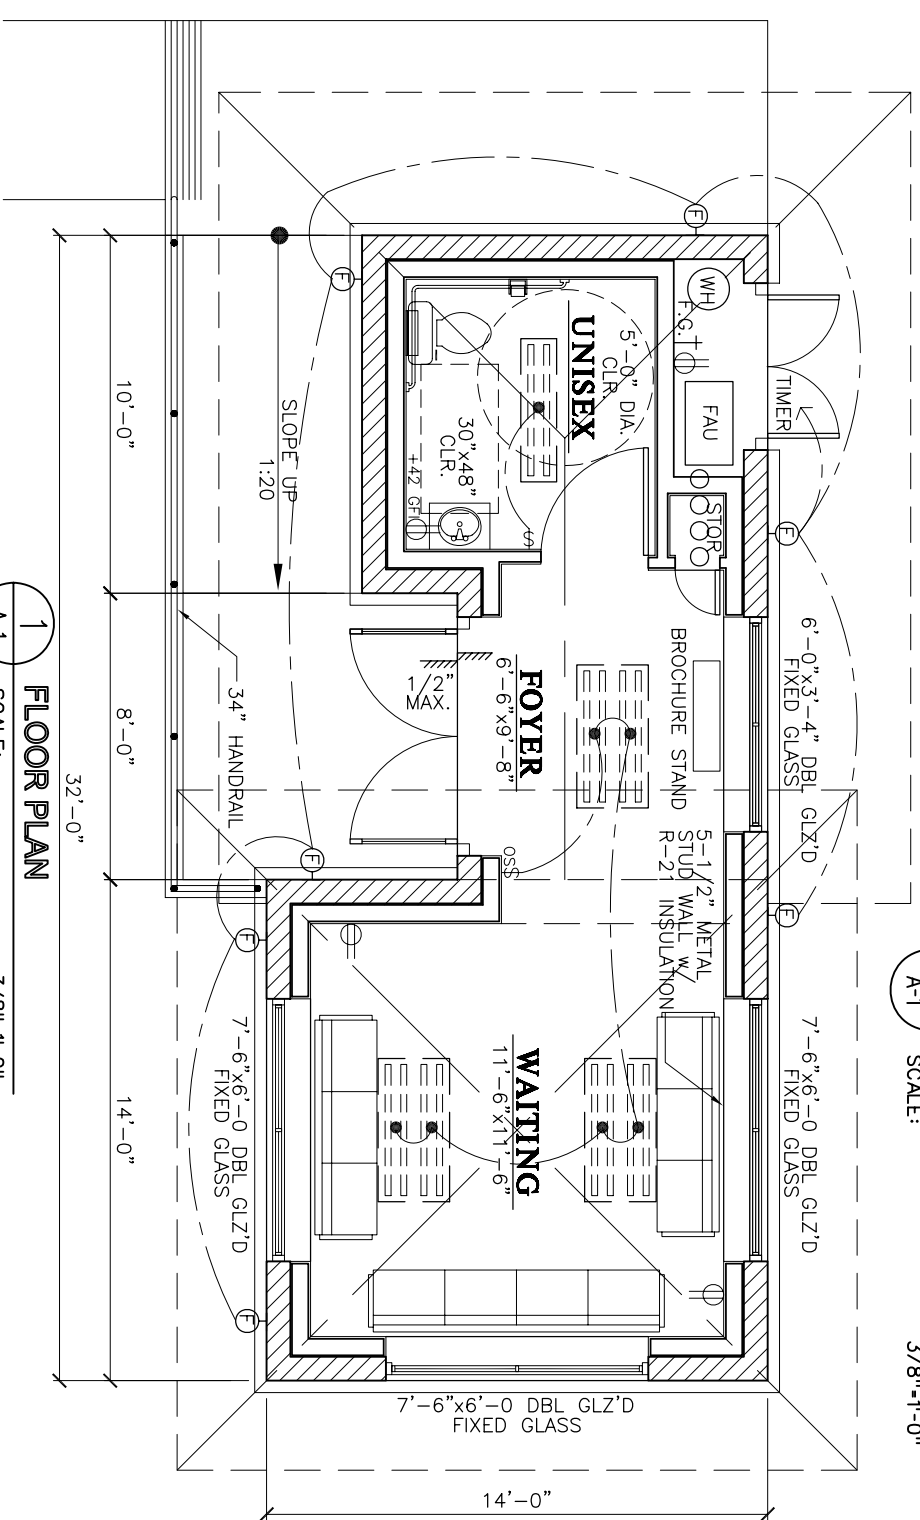

**1 FLOOR PLAN**  
 SCALE: 3/8"=1'-0"

PROJECT NUMBER	COST ELEMENT	LINE ITEM	CONTRACT DESIGNATOR	PHYSICAL ENTITY	WORK ELEMENT
----------------	--------------	-----------	---------------------	-----------------	--------------


DATE: 09-12-07 TIME: 14:02  
 FILE: A2.dwg

REV.	DATE	DESCRIPTION	BY	SUBJ	APP

**IN PROGRESS**

Information confidential:  
 All plans, drawings, specifications, and/or information furnished hereon shall remain the property of the North San Diego County Transit District and shall be held strictly confidential. Said information shall not be used for any purpose not provided for in agreements with the owner.

DESIGNED BY	J. DECKER
DRAWN BY	J. DECKER
CHECKED BY	M. CHANDEHARI
APPROVED BY	
DATE	SEPT. 12, 2007

 

**PATTERSON ASSOCIATES, INC.**  
 725 TOWN & COUNTRY ROAD - SUITE 300  
 ORANGE, CA 92868

**FLOOR PLAN & ELEVATIONS**  
**TRINIDAD STATION**

CONTRACT NO.	
DRAWING NO.	
REVISION	SHEET NO.
SCALE	<b>AS SHOWN</b>